




PLAN

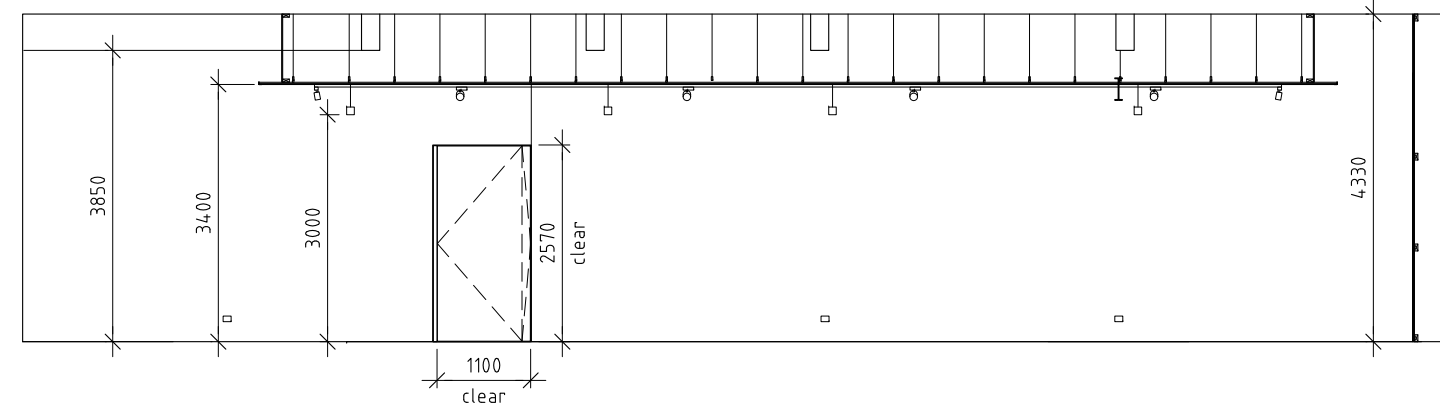


INTERNAL ELEVATION (EAST)

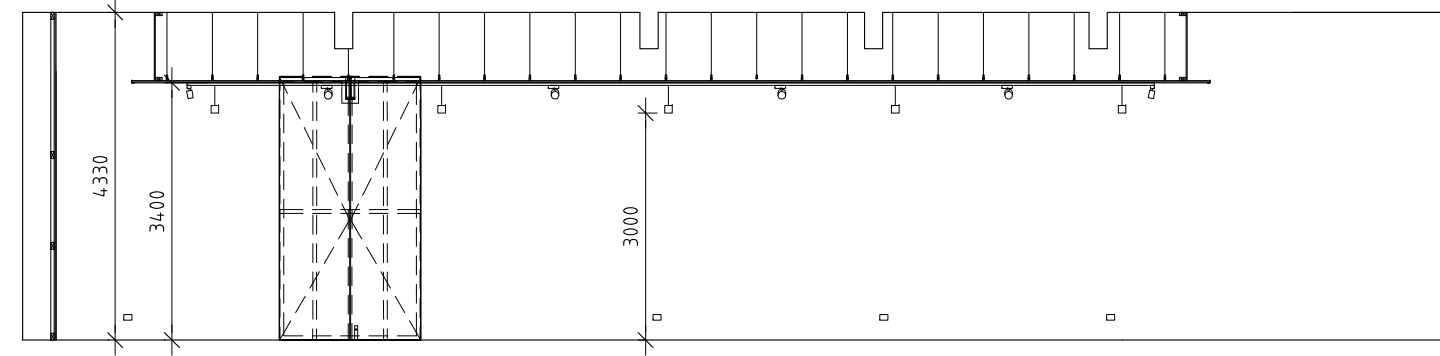

INTERNAL ELEVATION (WEST)

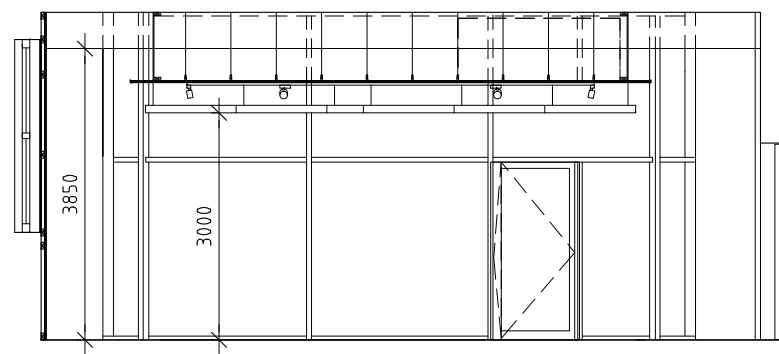

INTERNAL ELEVATION (NORTH)

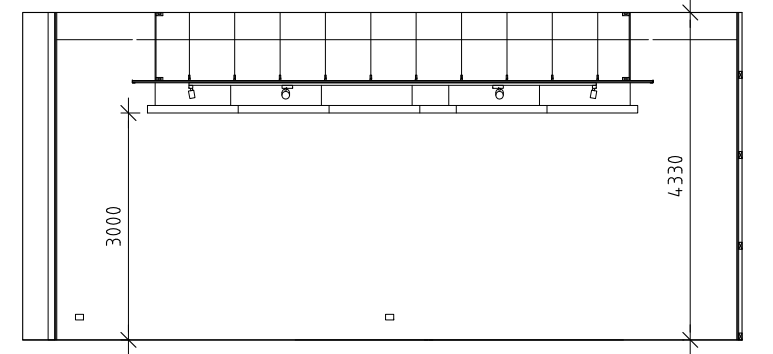

INTERNAL ELEVATION (SOUTH)

	<p>Architecture Studio 2 / 70 Kerr Street Fitzroy Victoria 3065 Tel: +61 3 9090 7880 Email: nmbw@nmbw.com.au</p> <p><b>NMBW</b></p> <p>NMBW Pty Ltd ACN No. 079 625 488</p>	<p>MADA FACULTY GALLERY</p> <p>PLANS + INTERNAL ELEVATIONS</p> <p>SCALE: 1:100 @ A3</p> <p>DATE: September 2017</p> <p>rev -</p>
--	---	--