

Items to Scale




Chairs (100 max)



Microphones (10 Available)



Lectern (max 2)

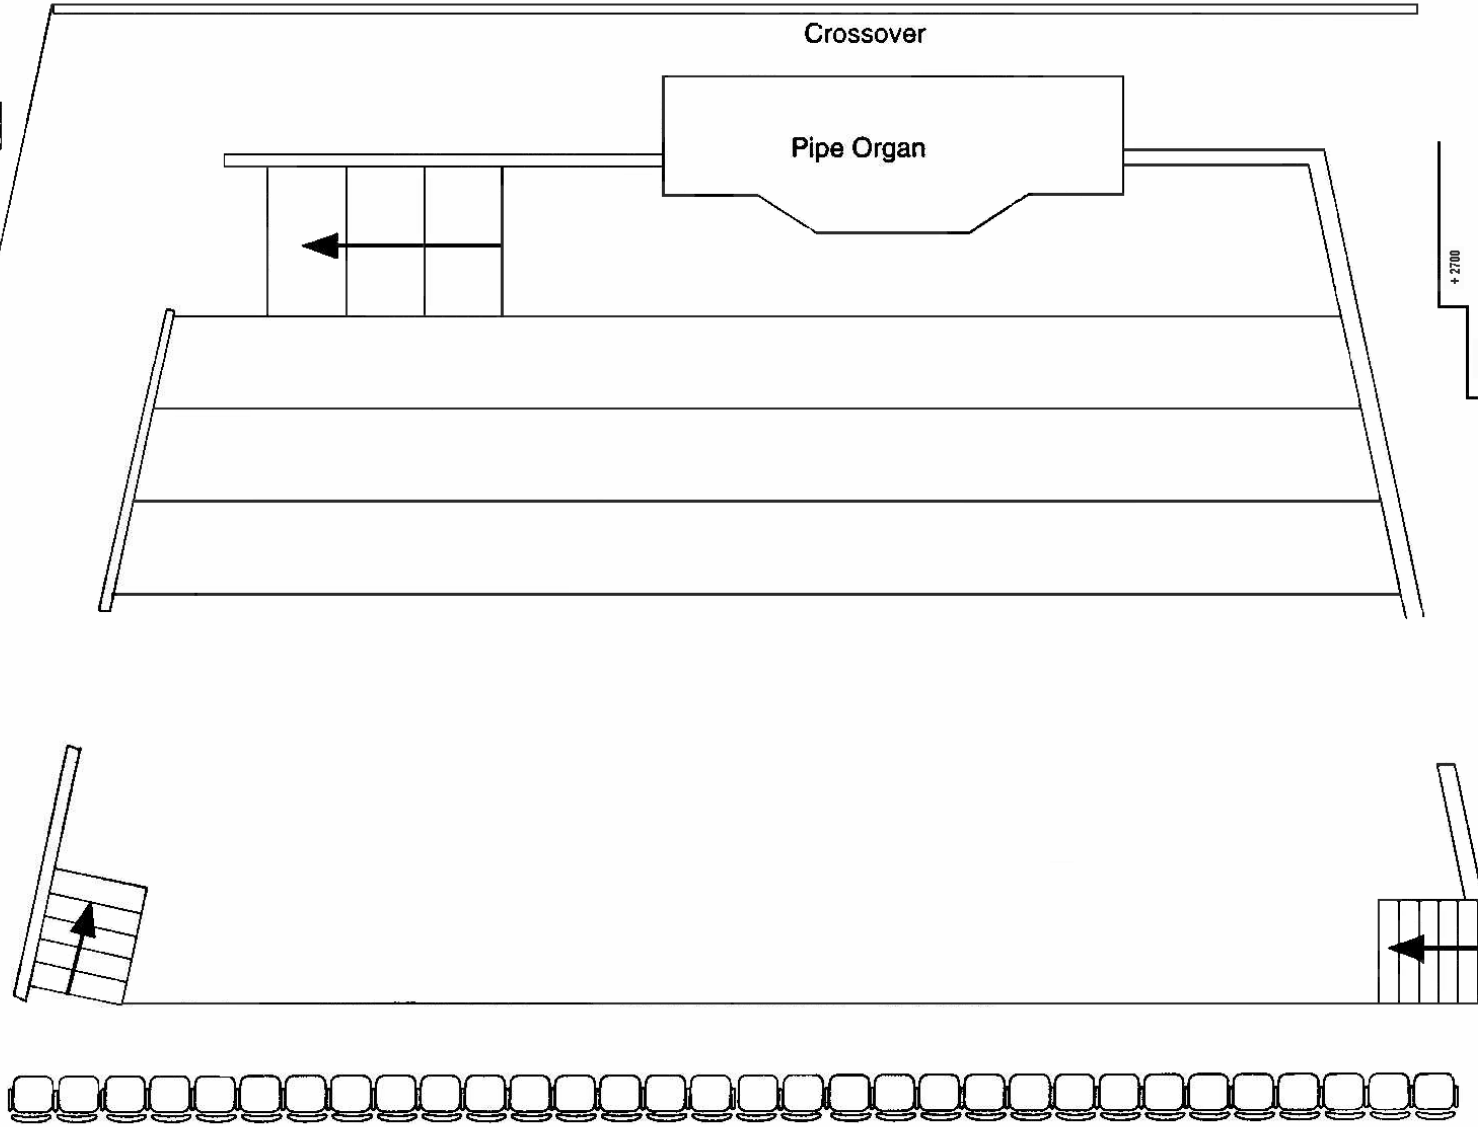

+ 2700

+ 2320

+ 1940

+ 1560



Stage floor + 1100


Fixed Riser

Cross Section showing Stage Risers

0 mm

Items to Scale

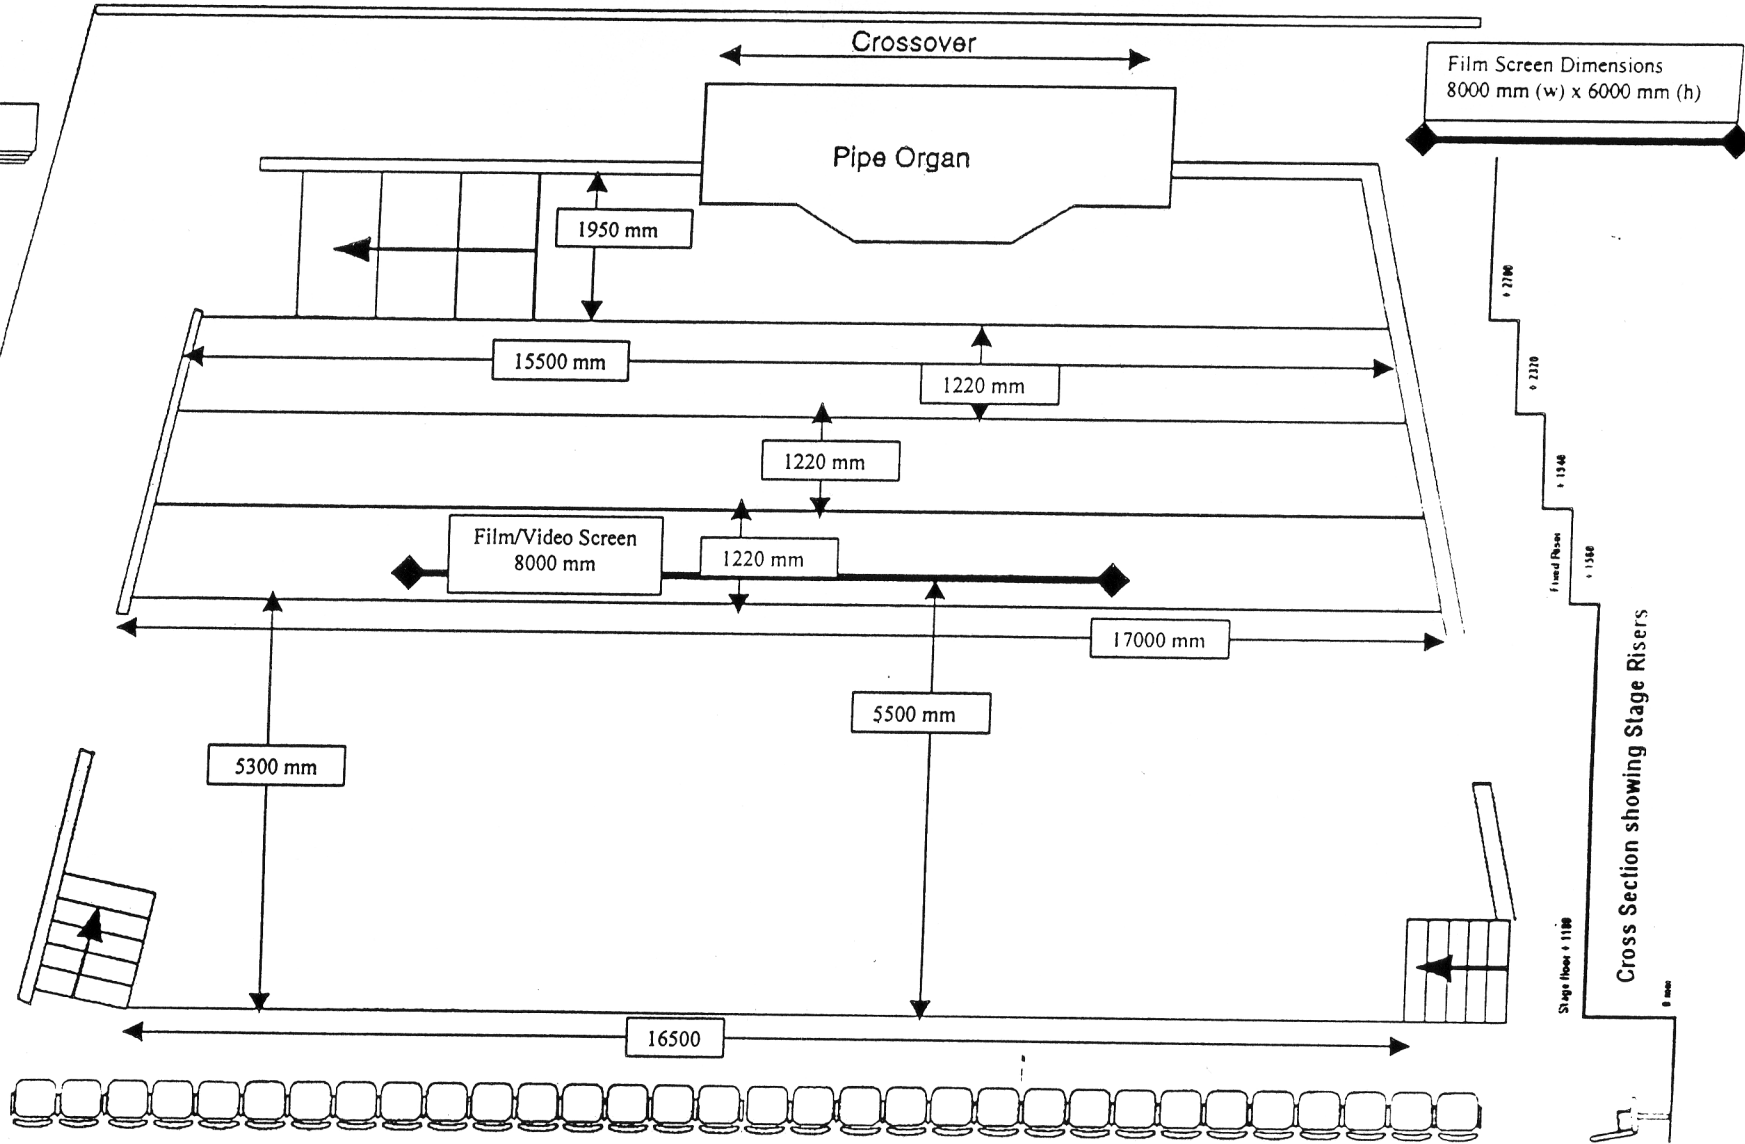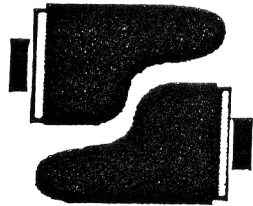

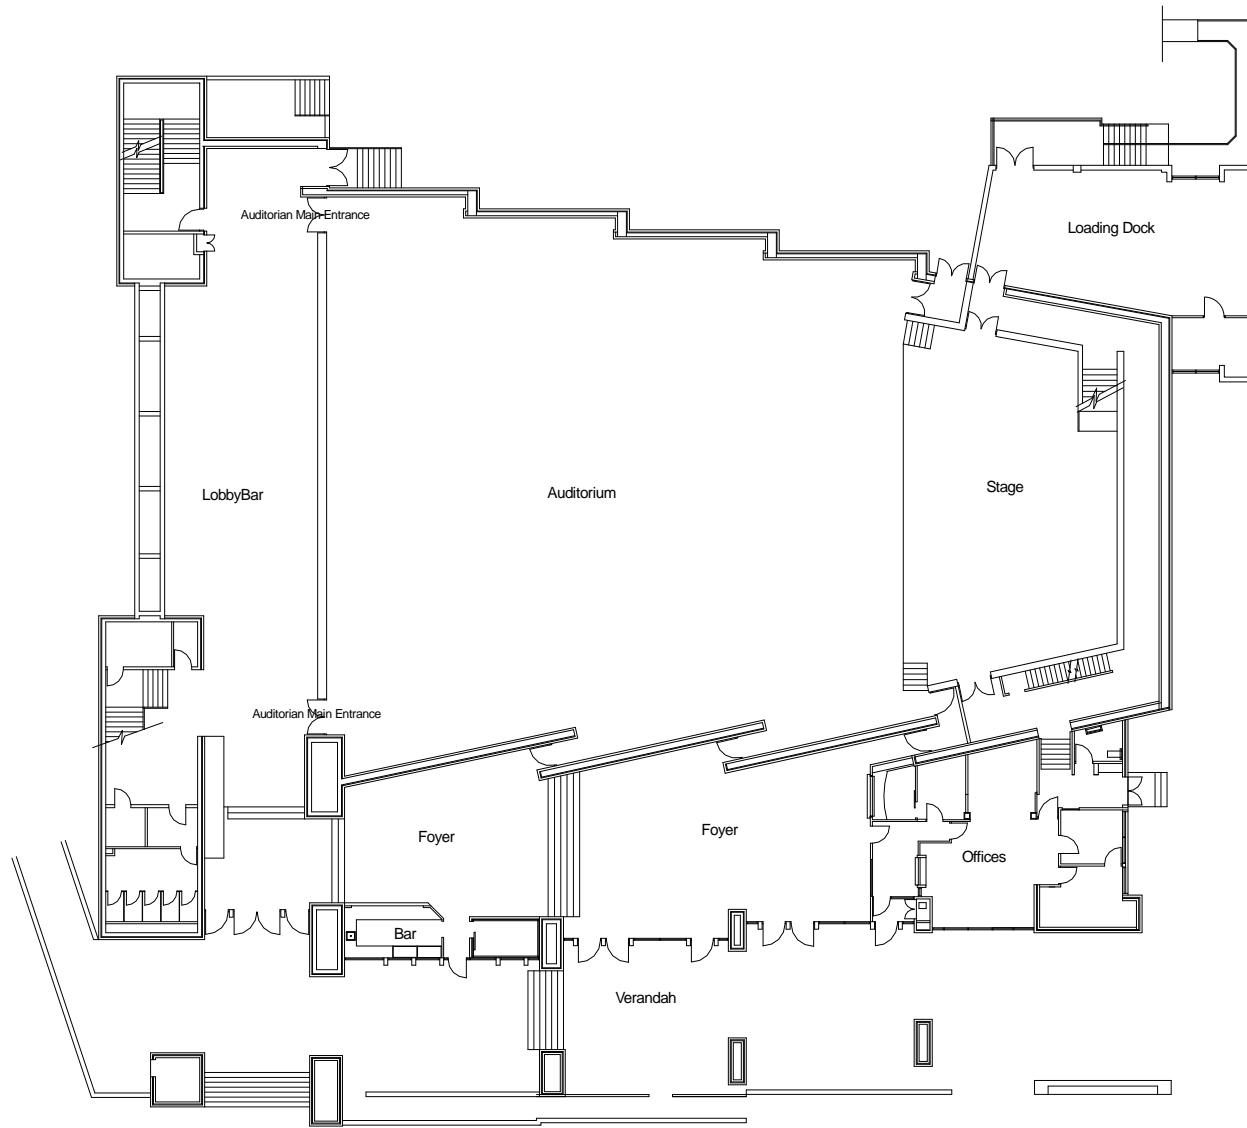

10000 5000 0 5000 10000 15000 20000 25000

Scale in metres



No Access

Green Room

Douglas
Menzies
Room

Male
Change
Room

Female
Change
Room

Ruth
Alexander
Room

