


### Symbol Key

Light		
	Strobe Light	1 / 0
	UV Panel	3 / 0
	Shiny Disco Ball	0 / 0
	COLOrdash Par Quad 18	14 / 0
	Ovation C-640FC	9 / 0
	ETC Source-4 Jr 25°-50° Zoom	14 / 0
	ETC Source-4 Zoom 25°-50°	23 / 0
	LDR NOTA PC 1200	2 / 0
	Strand Pattern 223 Fresnel w/Barndoors	12 / 0
	Strand SL 15/32 Zoom	10 / 0
Static Accessory		
	4-Panel Barn Door	14 / 0

Color Summary		
Color	Size	Count
<span style="color:red">●</span> L106	185mm	2
<span style="color:blue">●</span> L201	190mm	6
<span style="color:orange">●</span> L206	190mm	6
<span style="color:grey">●</span> NC	Arena 8" Theatre Fresnel	12

# Backstage Dock Area

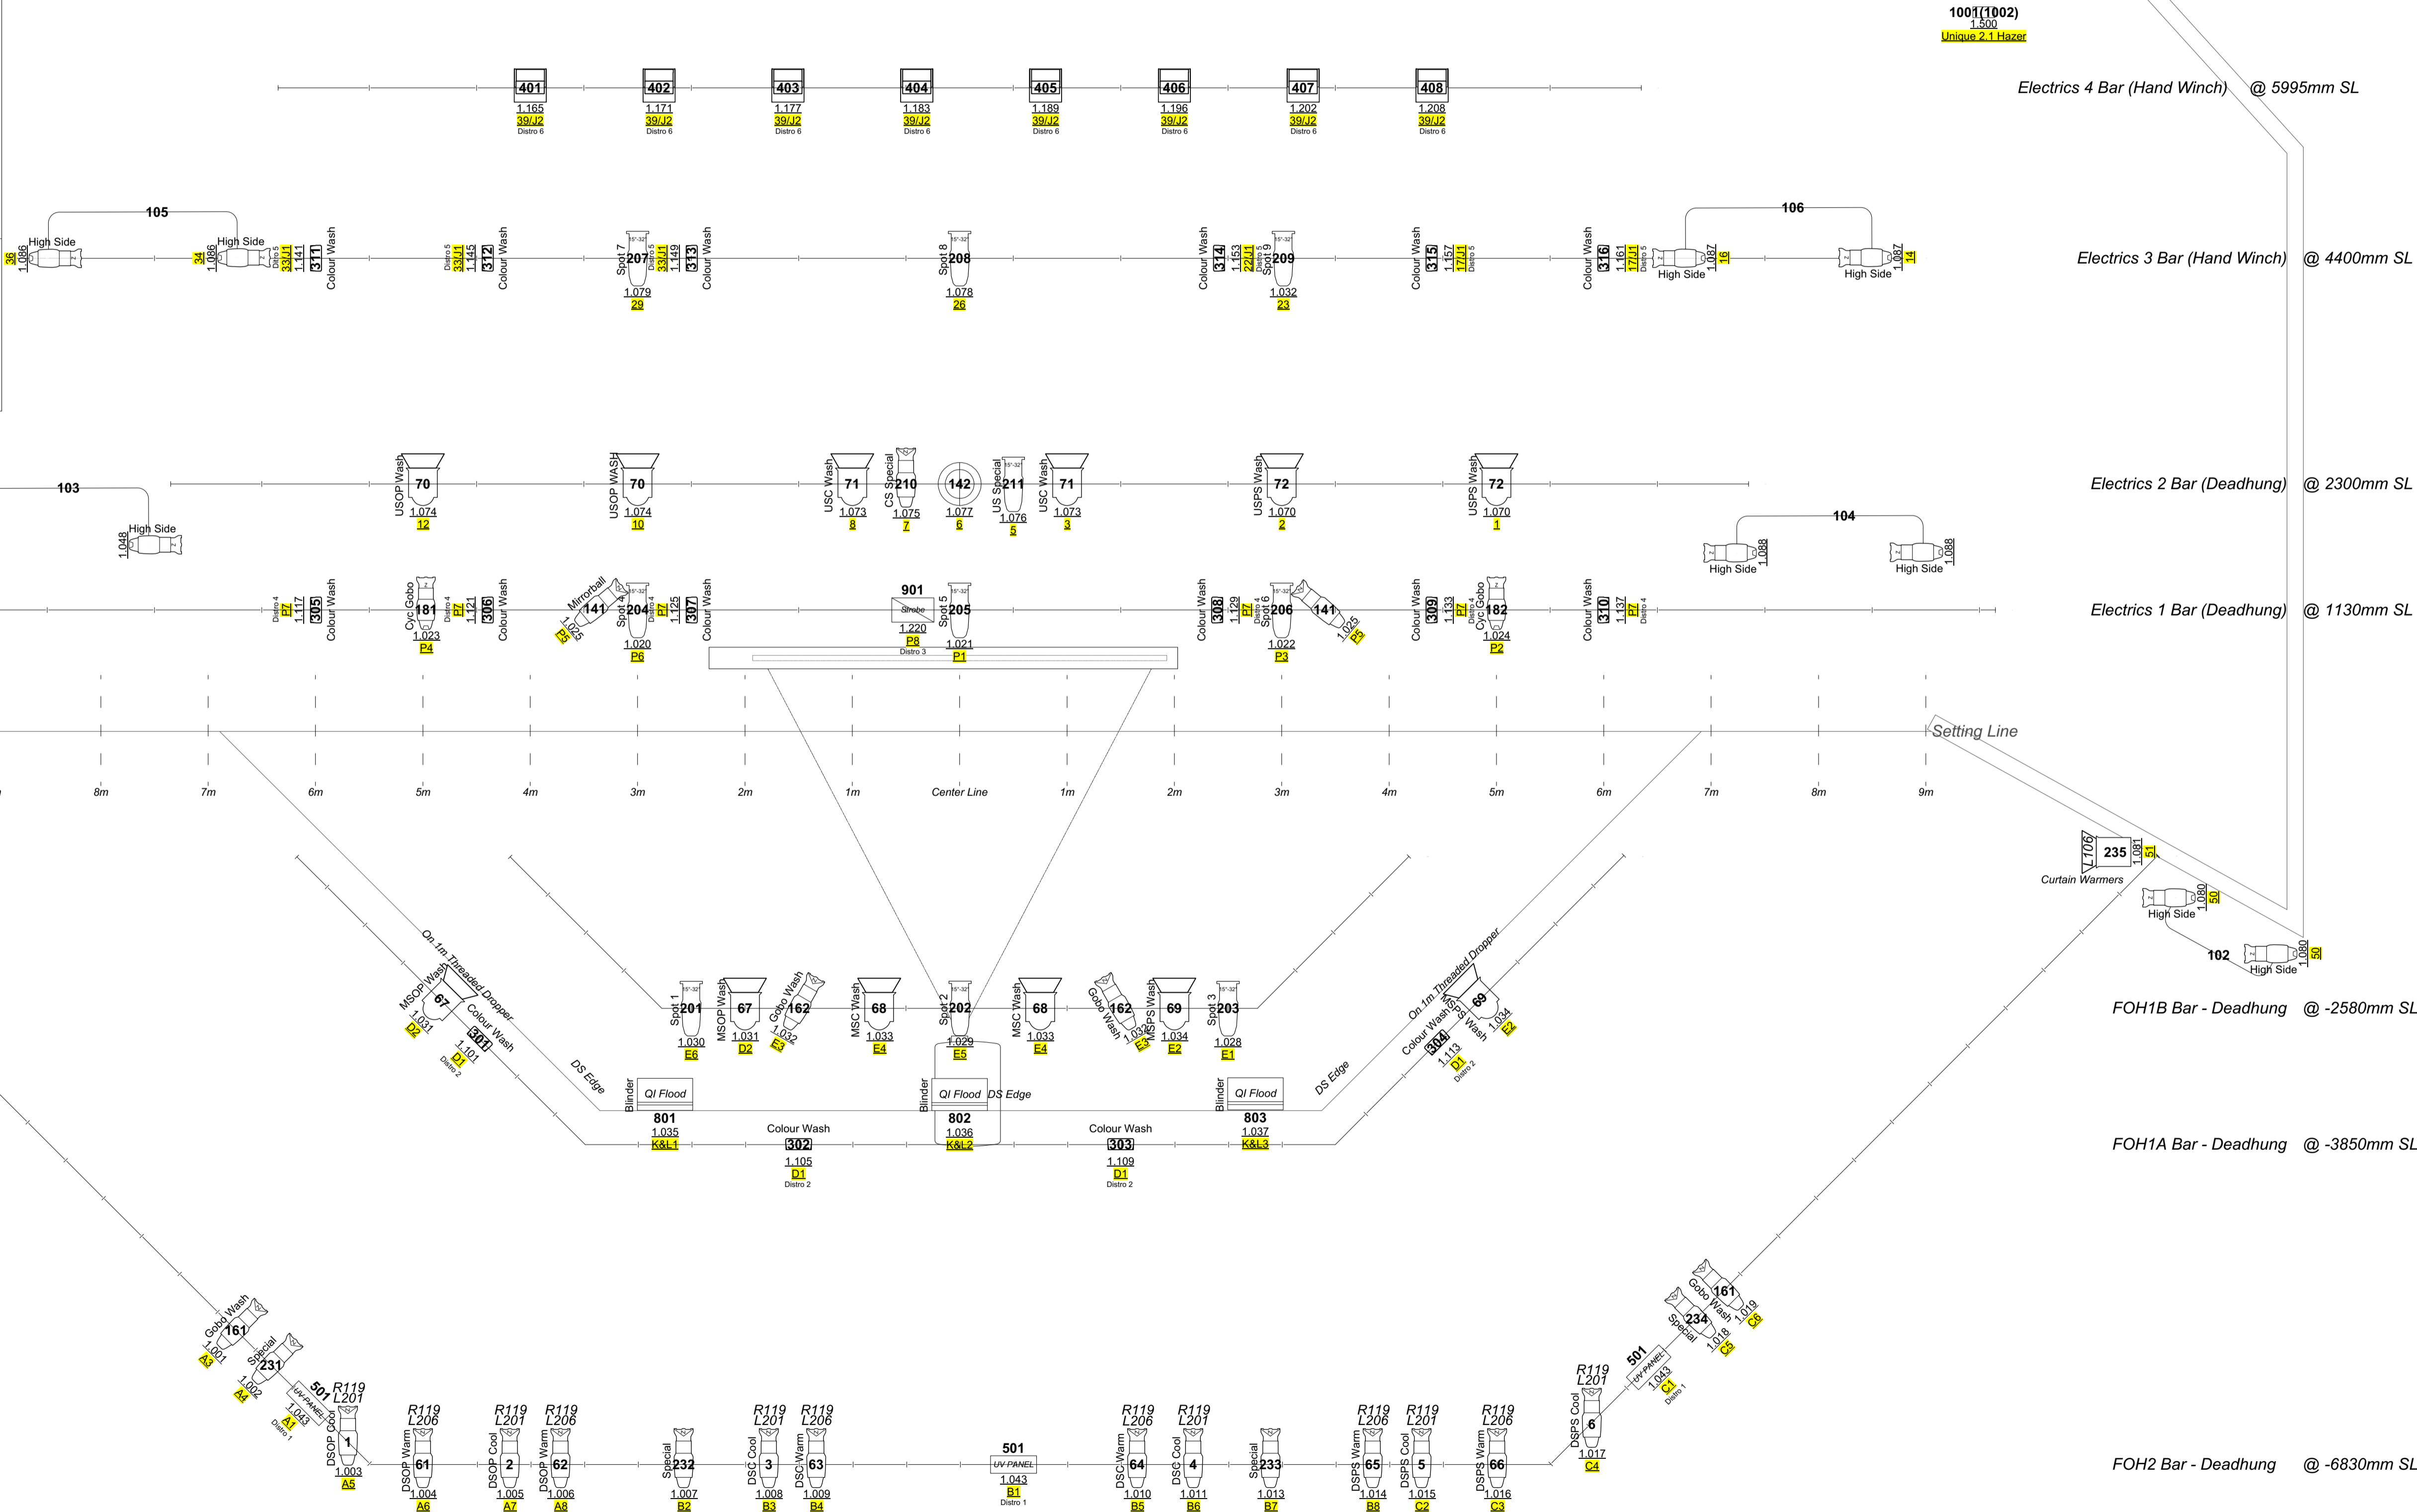

Electrics 4 Bar (Hand Winch) @ 5995mm SL

Electrics 3 Bar (Hand Winch) @ 4400mm SL

Electrics 2 Bar (Deadhung) @ 2300mm SL

Electrics 1 Bar (Deadhung) @ 1130mm SL

FOH1B Bar - Deadhung @ -2580mm SL

FOH1A Bar - Deadhung @ -3850mm SL

FOH2 Bar - Deadhung @ -6830mm SL



C	2/14/18	Updates inc. small moves and added high side
B	05/07/2017	Added 2x Ovation CYC Units. TBC by venue staff
A	07/02/2017	Initial Drawing
ISSUE	DATE	REVISION
PROJECT #		GJT2017
CLIENT		Monash University APA
DRAWN		Nathan Aveling
CHKD		David BG
REVISION		C
DATE #	07-02-2017	PROJECT #
SCALE @ A1	1:35	DWG #
DRAWN		Nathan Aveling
CHKD		David BG
REVISION		C

Sheet 1